


1 階平面図 (1/100)

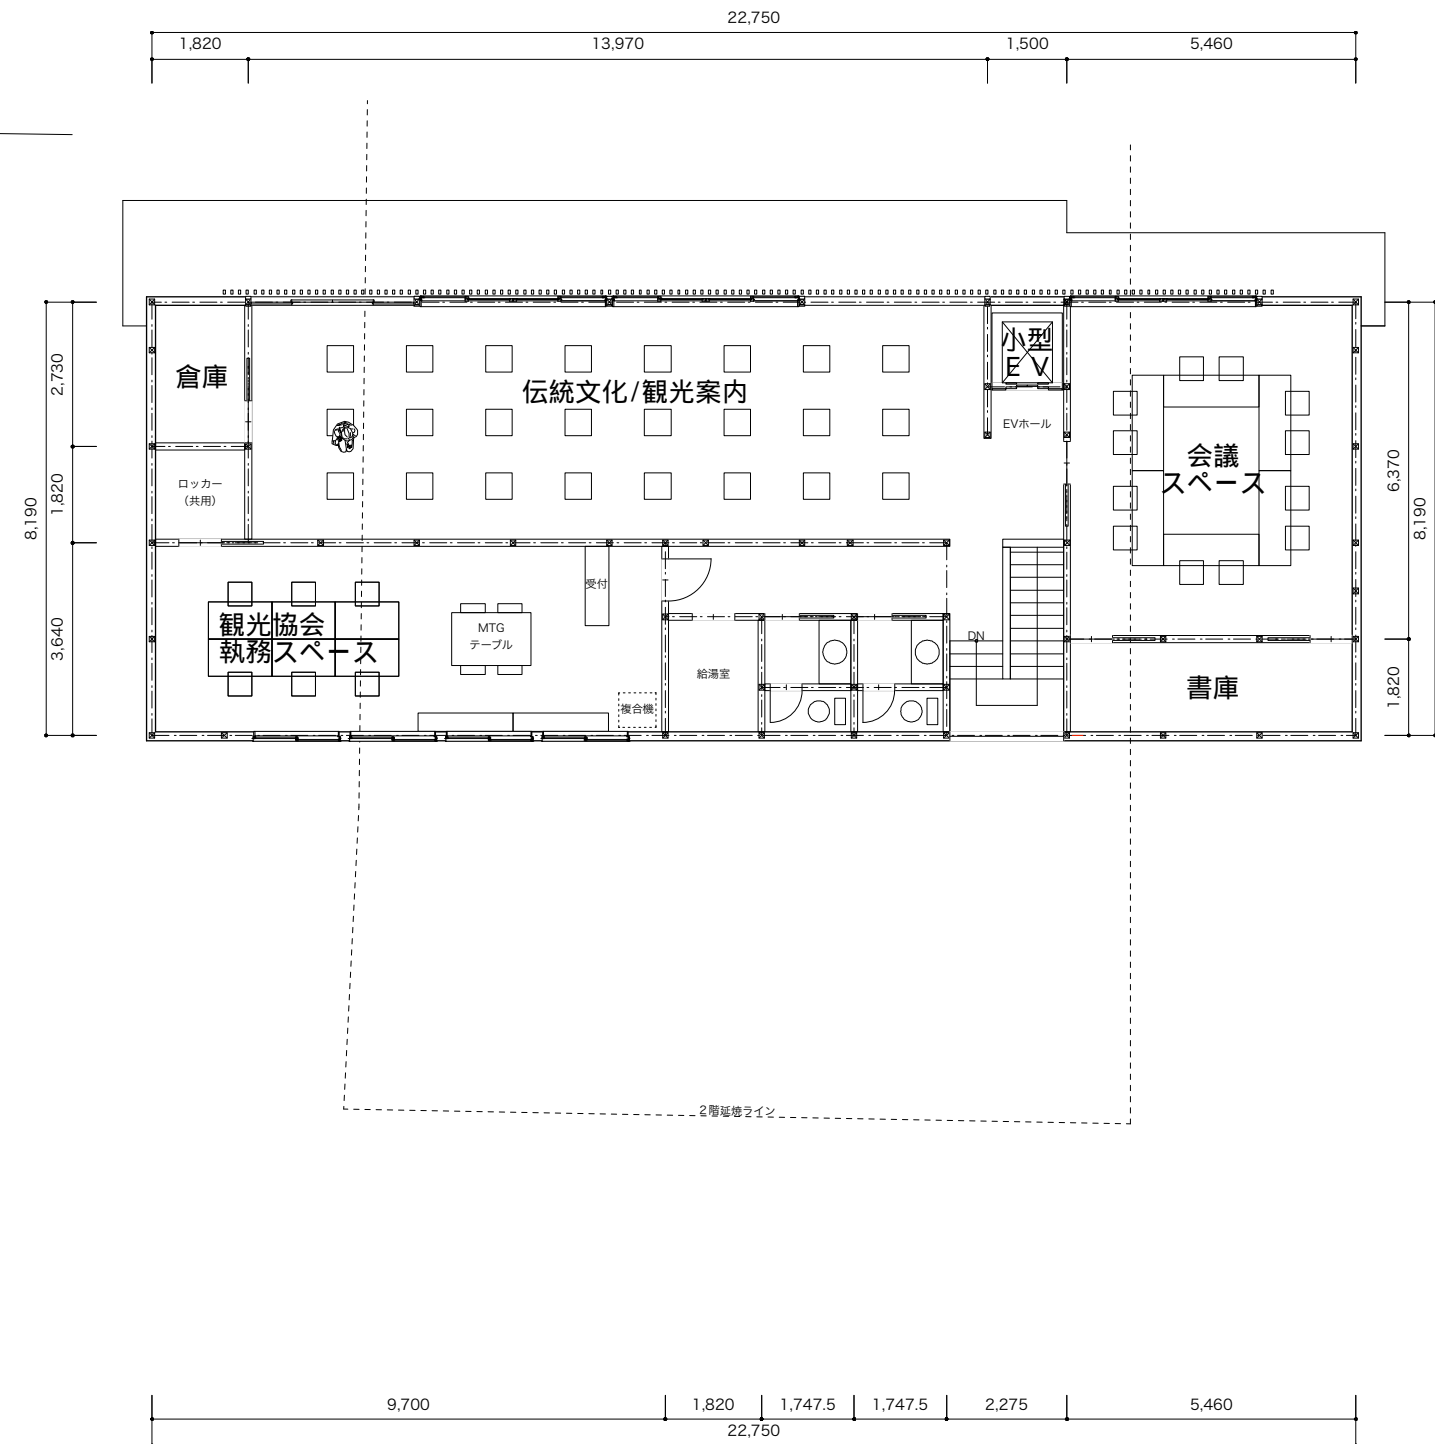

2階平面図 (1/100)